


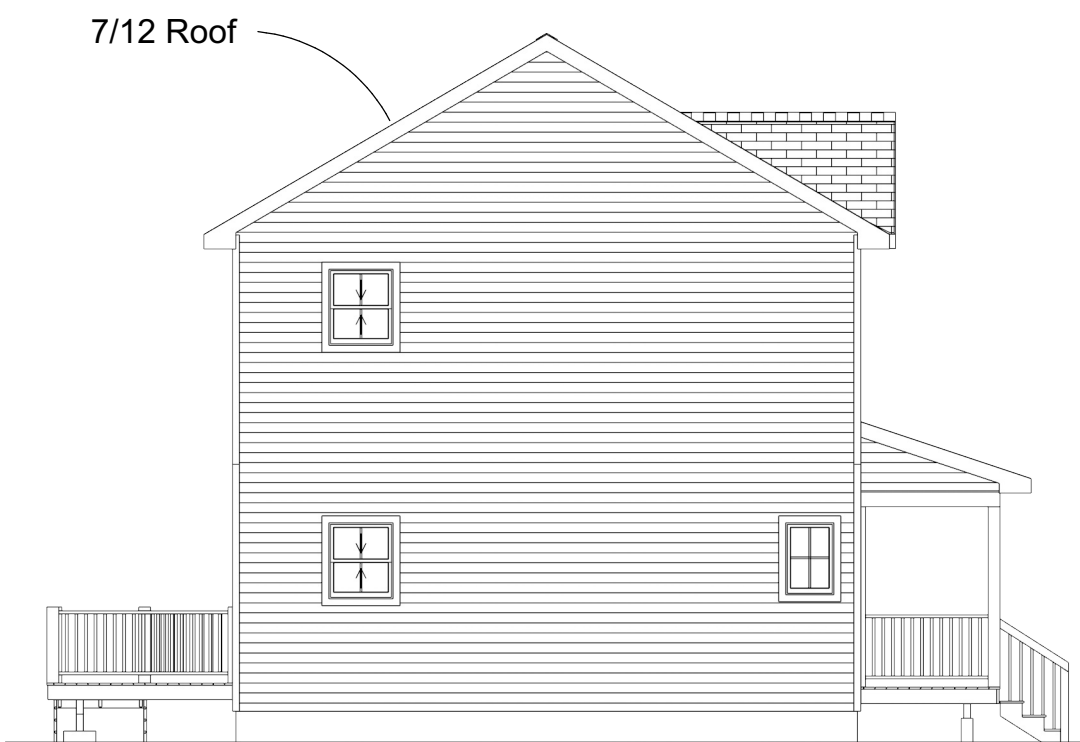

Elevation 1



Elevation 4



Elevation 2



Elevation 3

--

NO.	DESCRIPTION	BY	DATE

SHEET TITLE:
Preliminary Elevations

PROJECT DESCRIPTION:
CHP Dale Ave Two Story

DRAWINGS PROVIDED BY:
A & E Design LLC

DATE:


3-19-24

SCALE:


--

SHEET:

A-1

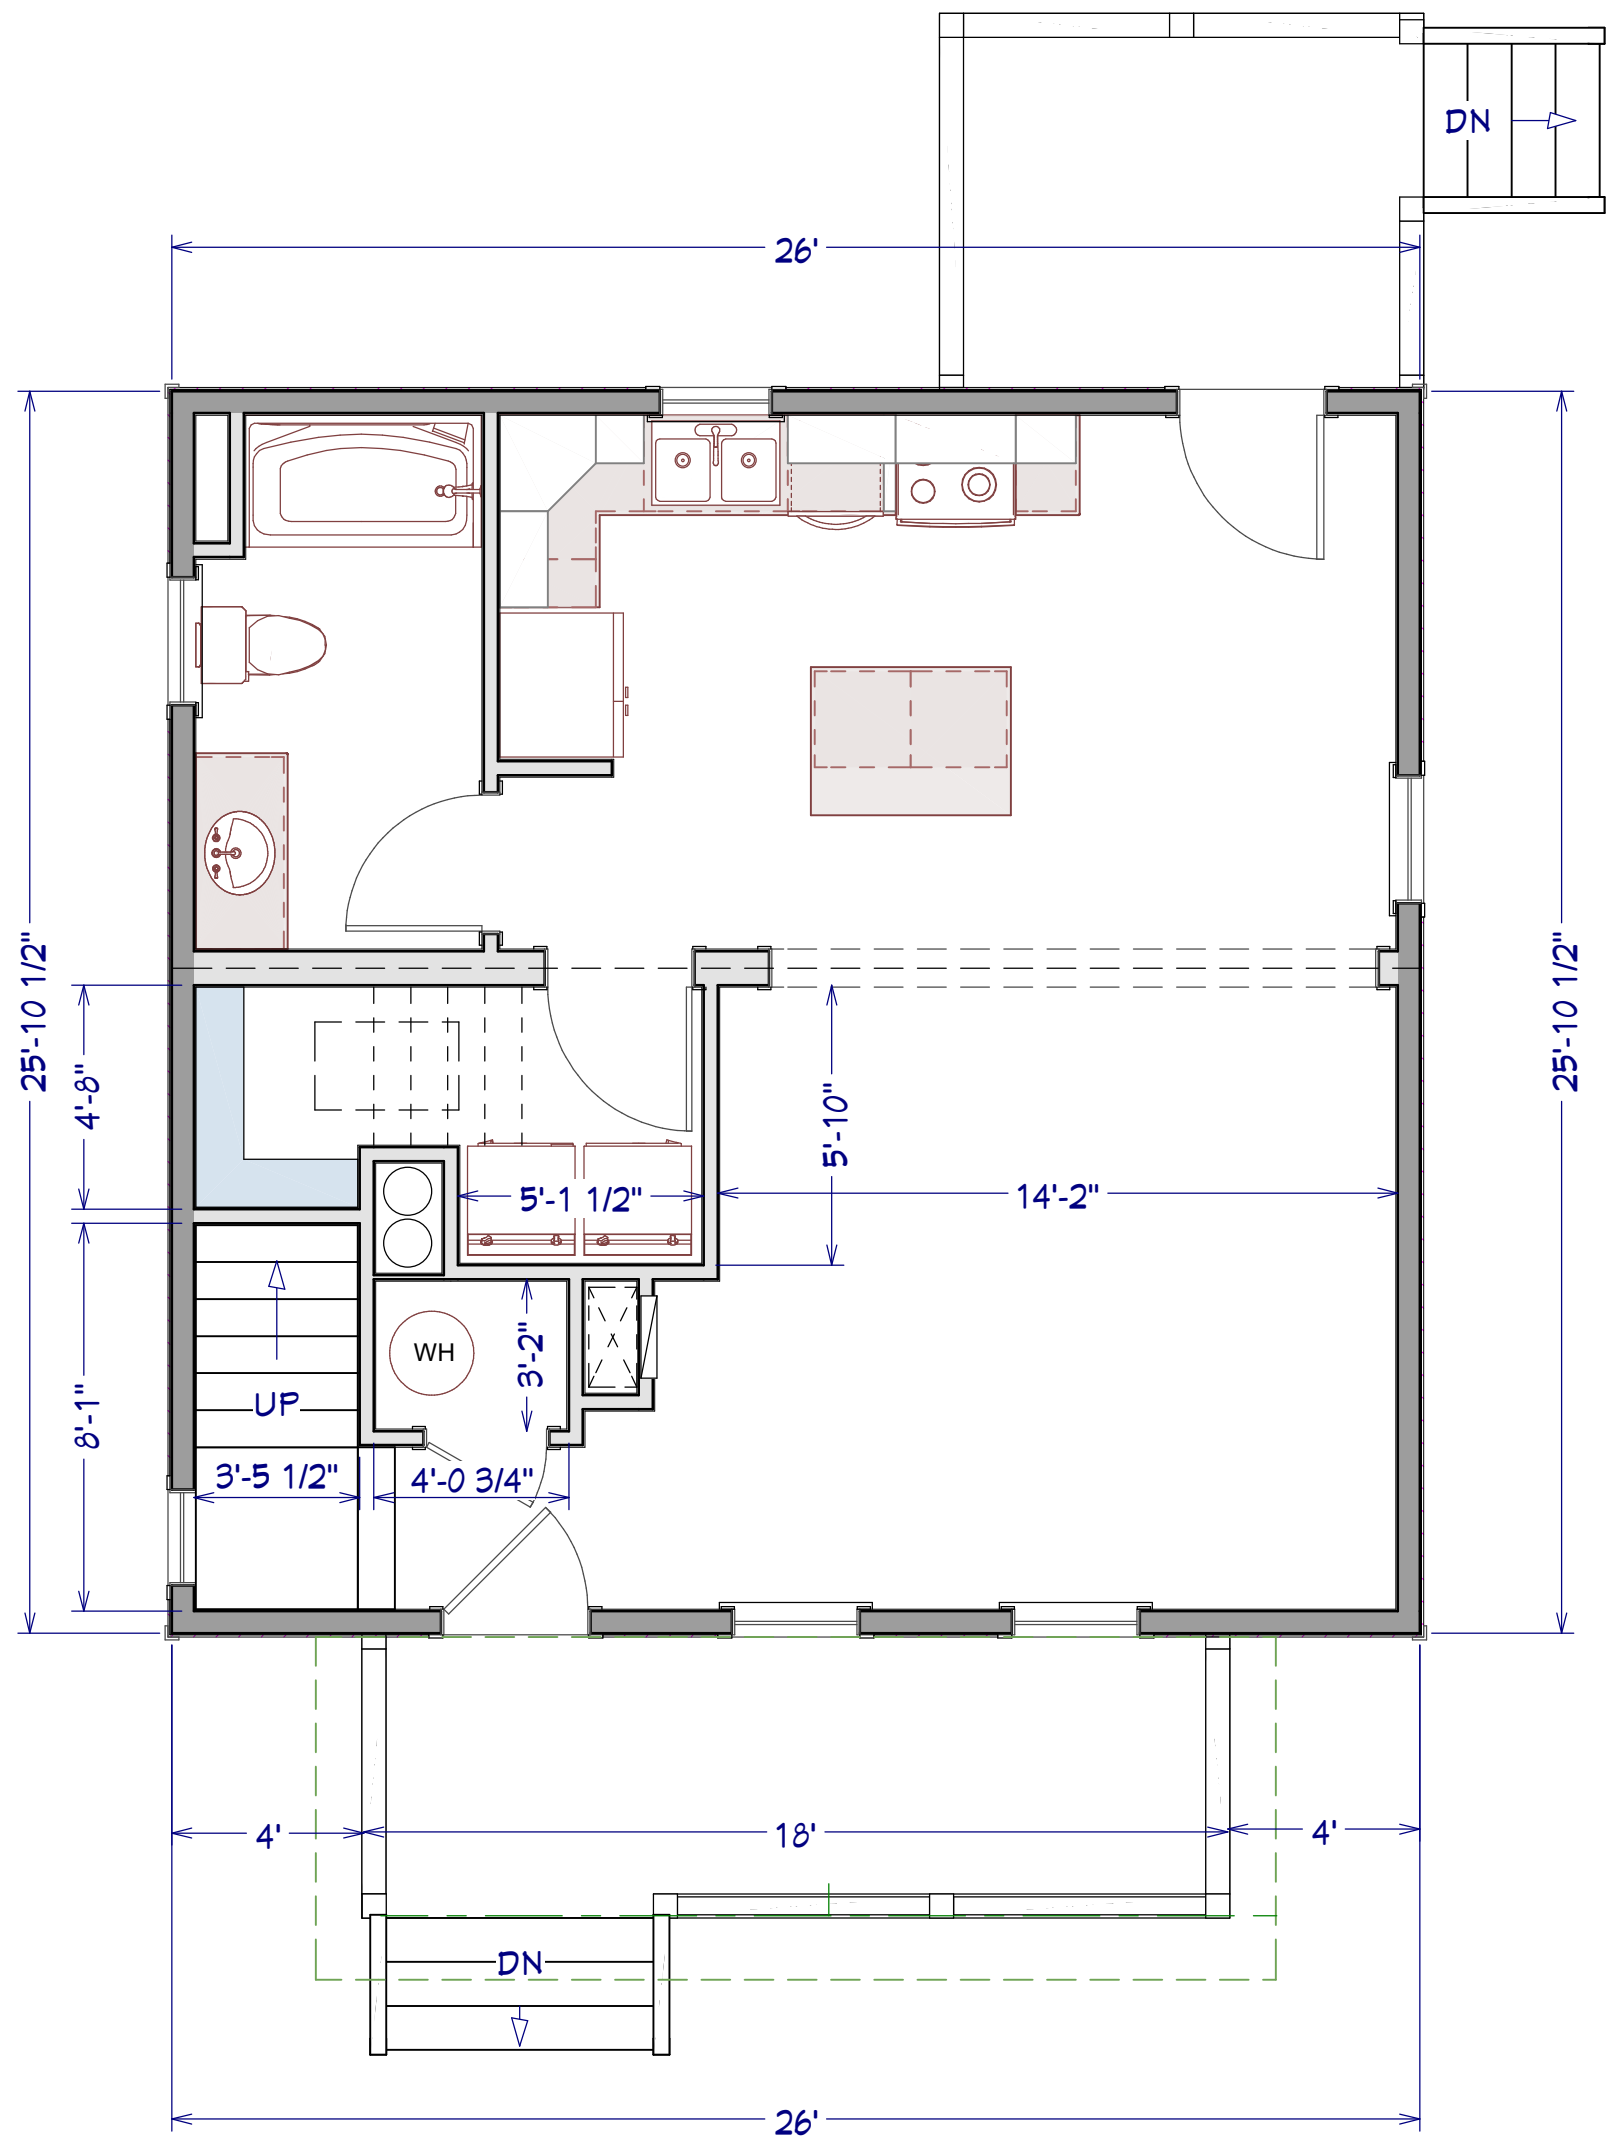

1st Floor

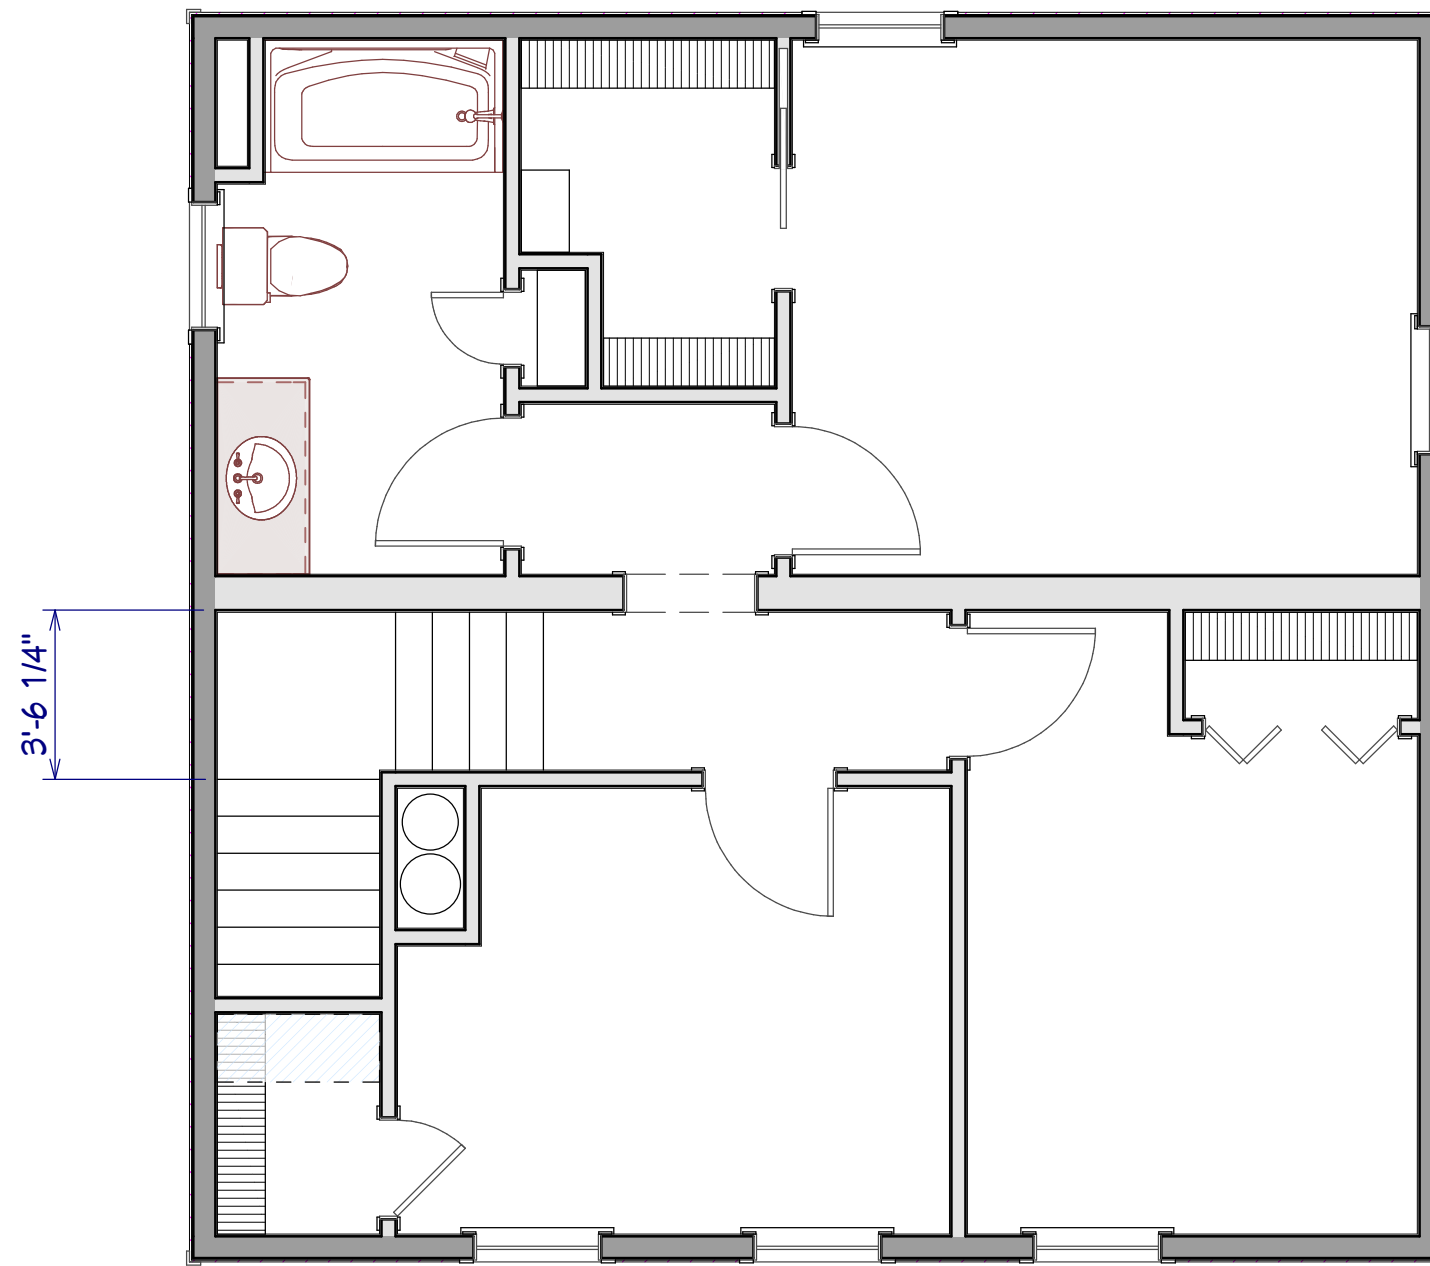

2nd Floor

CRAWL SPACE PLAN DESIGN

--

NO.	DESCRIPTION	BY	DATE

SHEET TITLE:	Crawl Space Floor Plan Design
--------------	-------------------------------------



PROJECT DESCRIPTION:	CHP Dale Ave Two Story
----------------------	---------------------------

DRAWINGS PROVIDED BY:	A & E Design LLC
-----------------------	------------------


DATE:	3-19-24
-------	---------

SCALE:	1/4" = 1'
--------	-----------

SHEET:	A-2
--------	-----

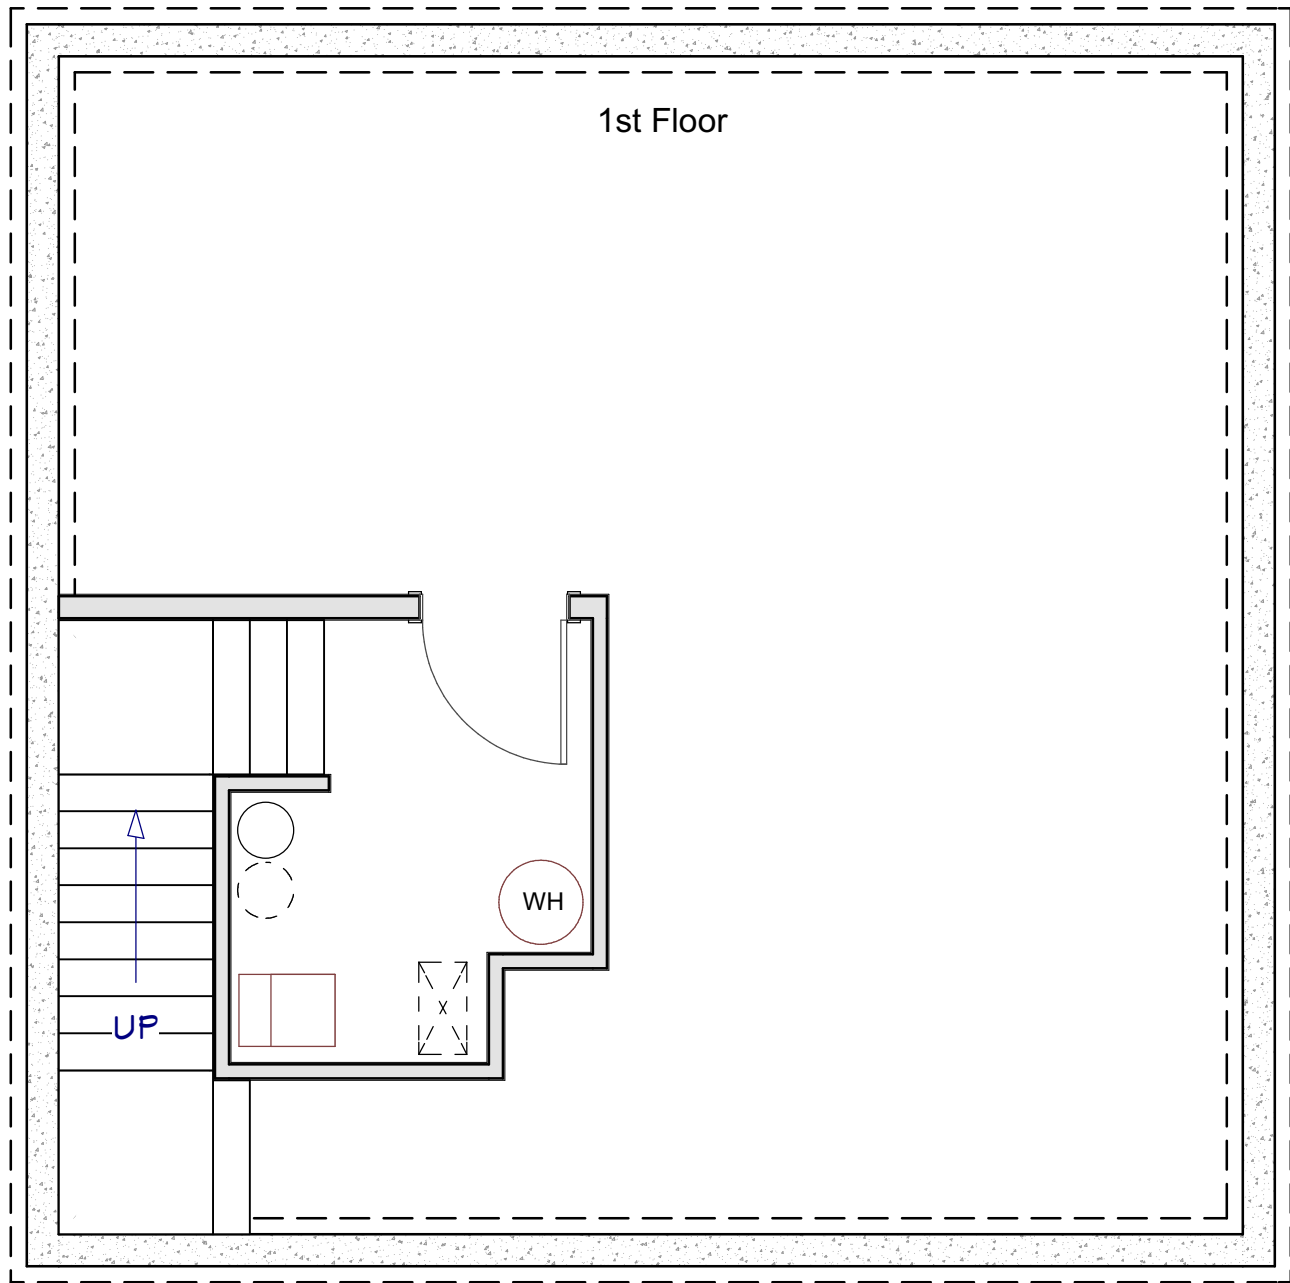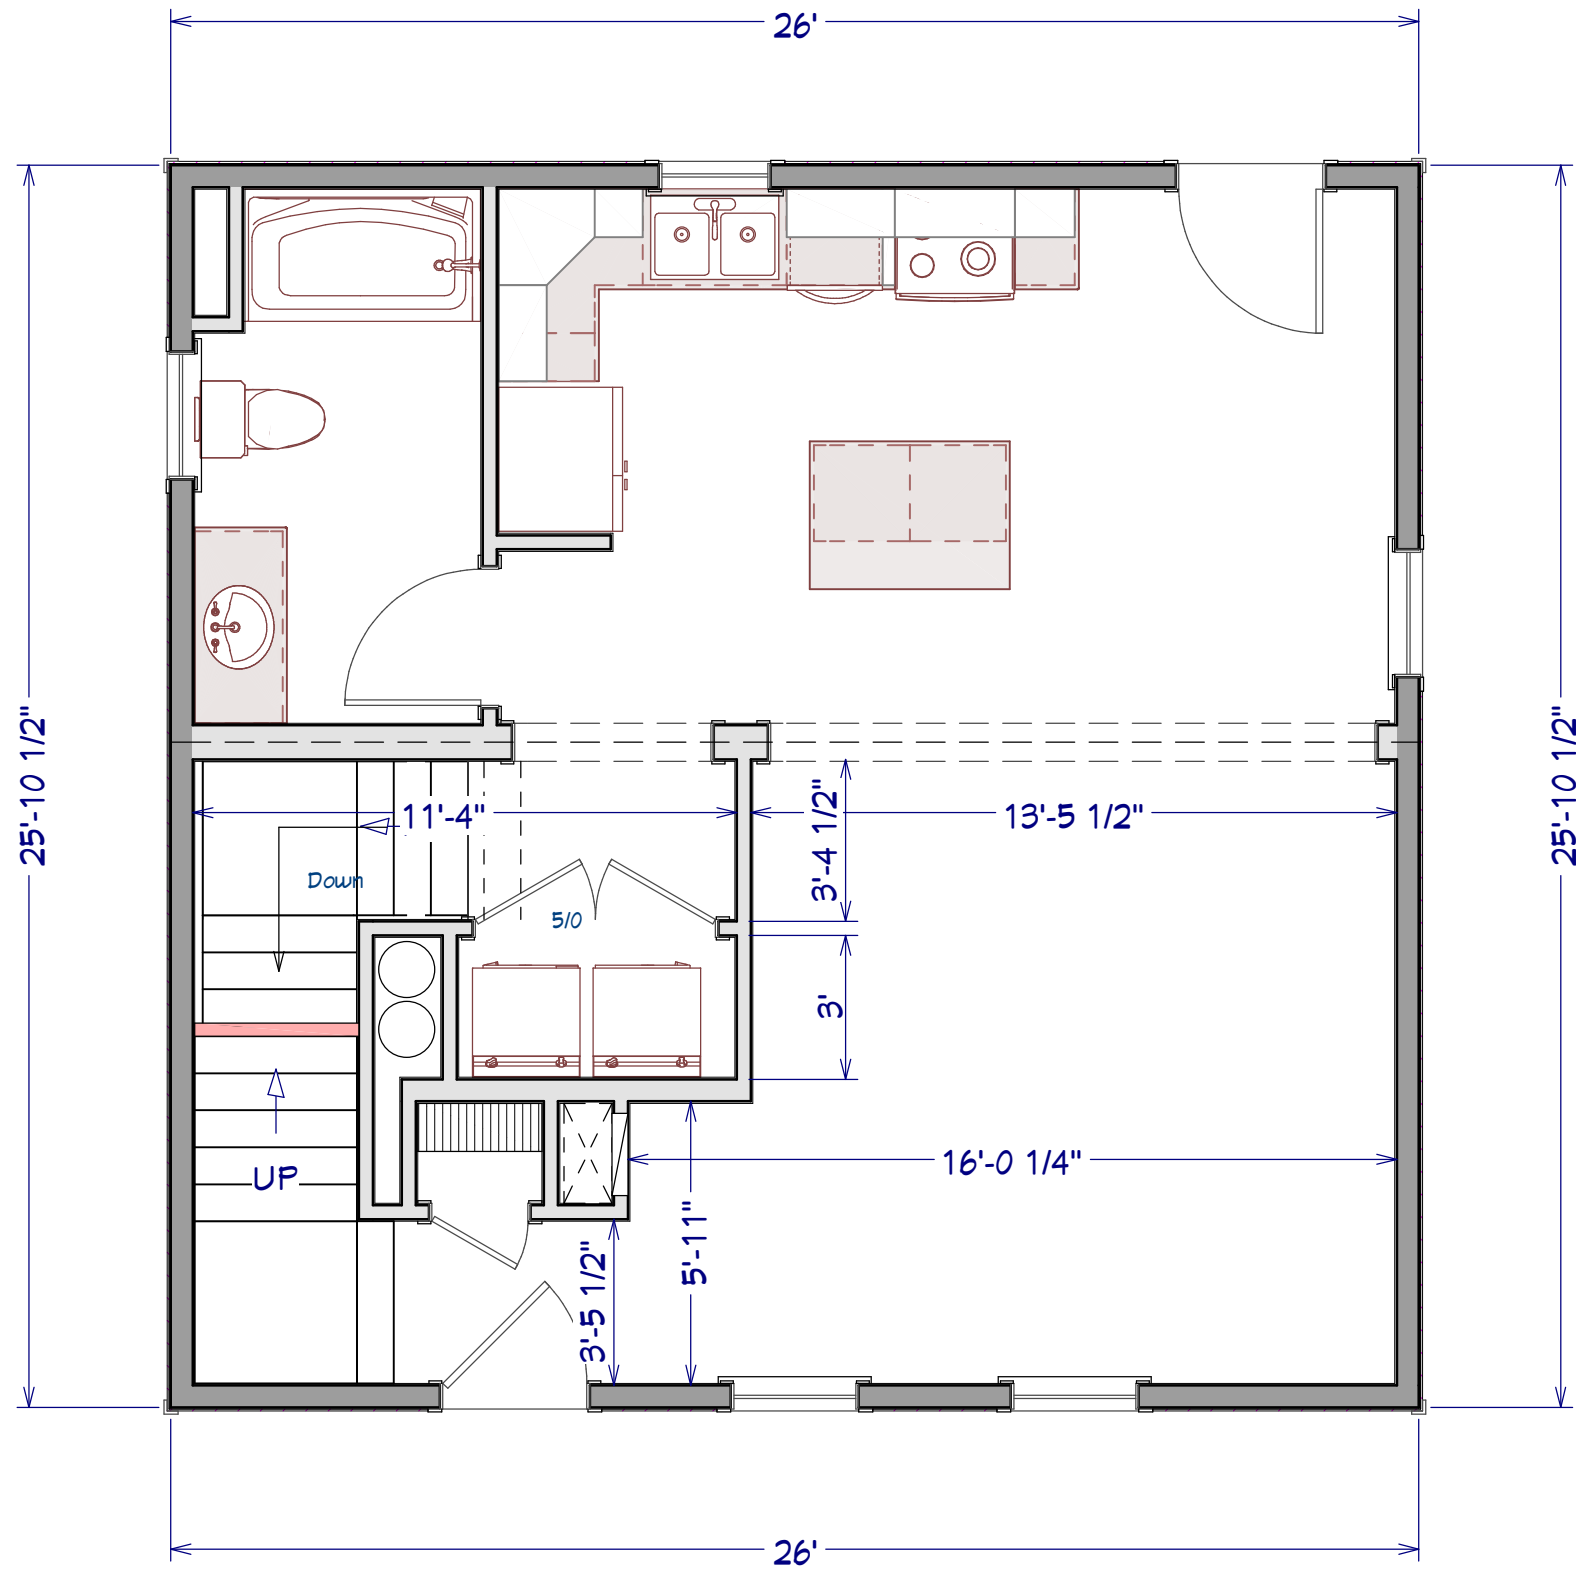

Foundation

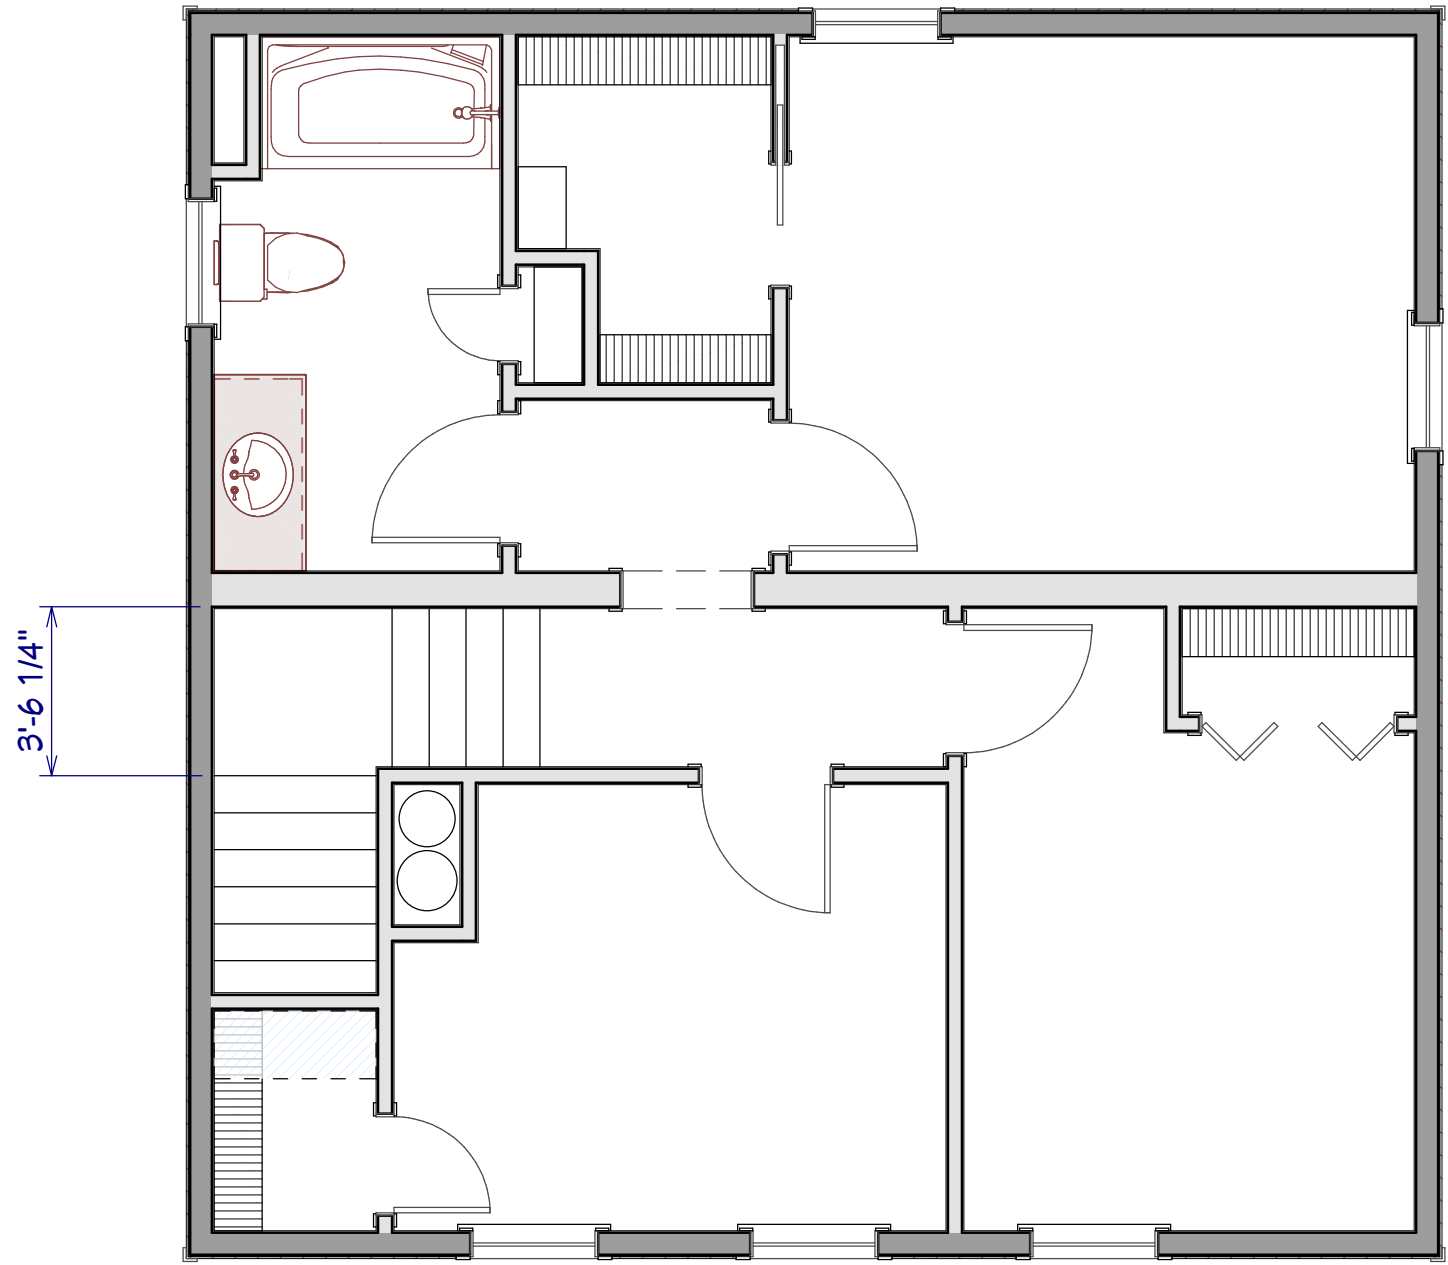

2nd Floor

BASEMENT PLAN DESIGN

--

NO.	DESCRIPTION	BY	DATE

SHEET TITLE:
Basement Floor Plan Design

PROJECT DESCRIPTION:
CHP Dale Ave Two Story

DRAWINGS PROVIDED BY:
A & E Design LLC

DATE:

3-19-24

SCALE:

1/4" = 1'

SHEET:

A-3
